


1 TREE PROTECTION DETAIL
NOT TO SCALE

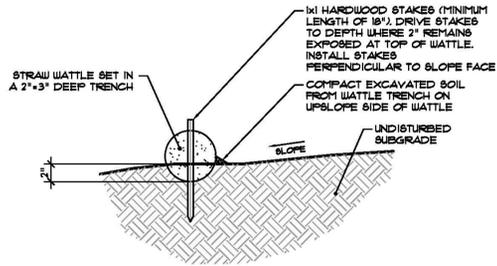

2 STRAW WATTLE
SEDIMENTATION CONTROL NOT TO SCALE

- NOTES:
1. STRAW WATTLES TO BE 9" DIA. x 25'L.
 2. PRIOR TO INSTALLATION OF WATTLES EXCAVATE 2'-3" DEEP x 8" WIDE TRENCH ALONG THE CONTOUR OF THE SLOPE. EXCAVATED SOIL SHOULD BE PLACED UPSLOPE FROM THE ANCHOR TRENCH.
 3. PLACE WATTLE IN TRENCH ENSURING IT CONTOURS TO THE SOIL SURFACE. COMPACT SOIL FROM EXCAVATED TRENCH AGAINST THE WATTLE ON THE UPSLOPE SIDE. ADJACENT WATTLES SHOULD TIGHTLY ABUT.
 4. WATTLE TO BE SECURED WITH 18"-24" LONG W/ STAKES. INSTALL STAKES EVERY 3'-4' ALONG ENTIRE LENGTH OF WATTLE, WITH ONE STAKE AT EACH END. STAKES SHOULD BE DRIVEN THROUGH THE MIDDLE OF THE WATTLE LEAVING 2" OF STAKE EXTENDING ABOVE THE WATTLE. STAKES SHOULD BE DRIVEN PERPENDICULAR TO SLOPE FACE.

GENERAL NOTES:

1. CONTRACTOR SHALL VERIFY ACTUAL AS-BUILT ON-SITE CONDITIONS PRIOR TO COMMENCING CONSTRUCTION PROCEDURES.
2. UTILITIES ARE PLOTTED FROM BEST AVAILABLE INFORMATION AND SITE OBSERVATIONS. CONTRACTOR SHALL VERIFY UTILITY LOCATIONS BY CONTACTING DIG SAFE (800-DIG-SAFE (344-1233) or Dial 811), IN ACCORDANCE WITH THE LAWS OF THE STATE OF RI. CONTRACTOR SHALL PROTECT EXISTING UTILITIES DURING CONSTRUCTION. DAMAGE TO ANY ABOVE OR BELOW-GROUND UTILITIES SHALL BE REPAIRED BY THE CONTRACTOR AT HIS OWN EXPENSE.
3. CONTRACTOR SHALL COORDINATE WITH OWNER FOR STOCKPILE LOCATIONS, CONSTRUCTION STAGING AREAS, AND SITE ACCESS.
4. ALL ITEMS NOT INDICATED FOR REMOVAL AND DISPOSAL SHALL BE PROTECTED BY CONTRACTOR DURING CONSTRUCTION. SHOULD DAMAGE OCCUR AS A RESULT OF CONSTRUCTION PROCEDURES, CONTRACTOR SHALL REPAIR SUCH DAMAGE AT HIS OWN EXPENSE.
5. CONTRACTOR SHALL INSTALL STRAW WATTLE OR APPROVED EQUAL SEDIMENTATION CONTROLS AS APPROPRIATE OR AS DIRECTED BY OWNER'S REPRESENTATIVE DURING CONSTRUCTION PROCEDURES TO PREVENT MIGRATION OF SEDIMENTS TO OFF-SITE LOCATIONS. CONTRACTOR SHALL MAINTAIN APPROPRIATE SEDIMENTATION CONTROLS, IN ACCORDANCE WITH ALL RHODE ISLAND DEPARTMENT OF ENVIRONMENTAL MANAGEMENT (RIDEM) REGULATIONS, UNTIL SUITABLE STABILIZATION OF ALL DISTURBED AREAS HAS BEEN OBTAINED.
6. FOLLOWING CONSTRUCTION PROCEDURES, LOAM AND SEED ALL DISTURBED AREAS NOT COVERED BY SPECIFIED IMPROVEMENTS.



LOCUS
NOT TO SCALE

REVISIONS

REFERENCES:
1. AERIAL PHOTOGRAPHY AS AVAILABLE THROUGH GOOGLE EARTH, 2012

VETERAN'S
MEMORIAL
PARK
TRAIL IMPROVEMENTS

WEST STREET
BARRINGTON, RI



PREPARED FOR:
THE TOWN OF BARRINGTON, RI

KEVIN M. ALVERSON, LA
LANDSCAPE ARCHITECTURE
360 ANNAQUATUCKET ROAD
WICKFORD, RI 02852
401 338 0044
KMA@KEVINMALVERSON.LA.COM

REVIEW
COPY

OVERALL
IMPROVEMENTS
KEY PLAN

PROJECT #: 2.123.61 SHEET X OF X

SCALE: 1" = 200'
DRAWN BY: KMA
CHECKED BY: KMA
DATE: APRIL 15, 2014

X

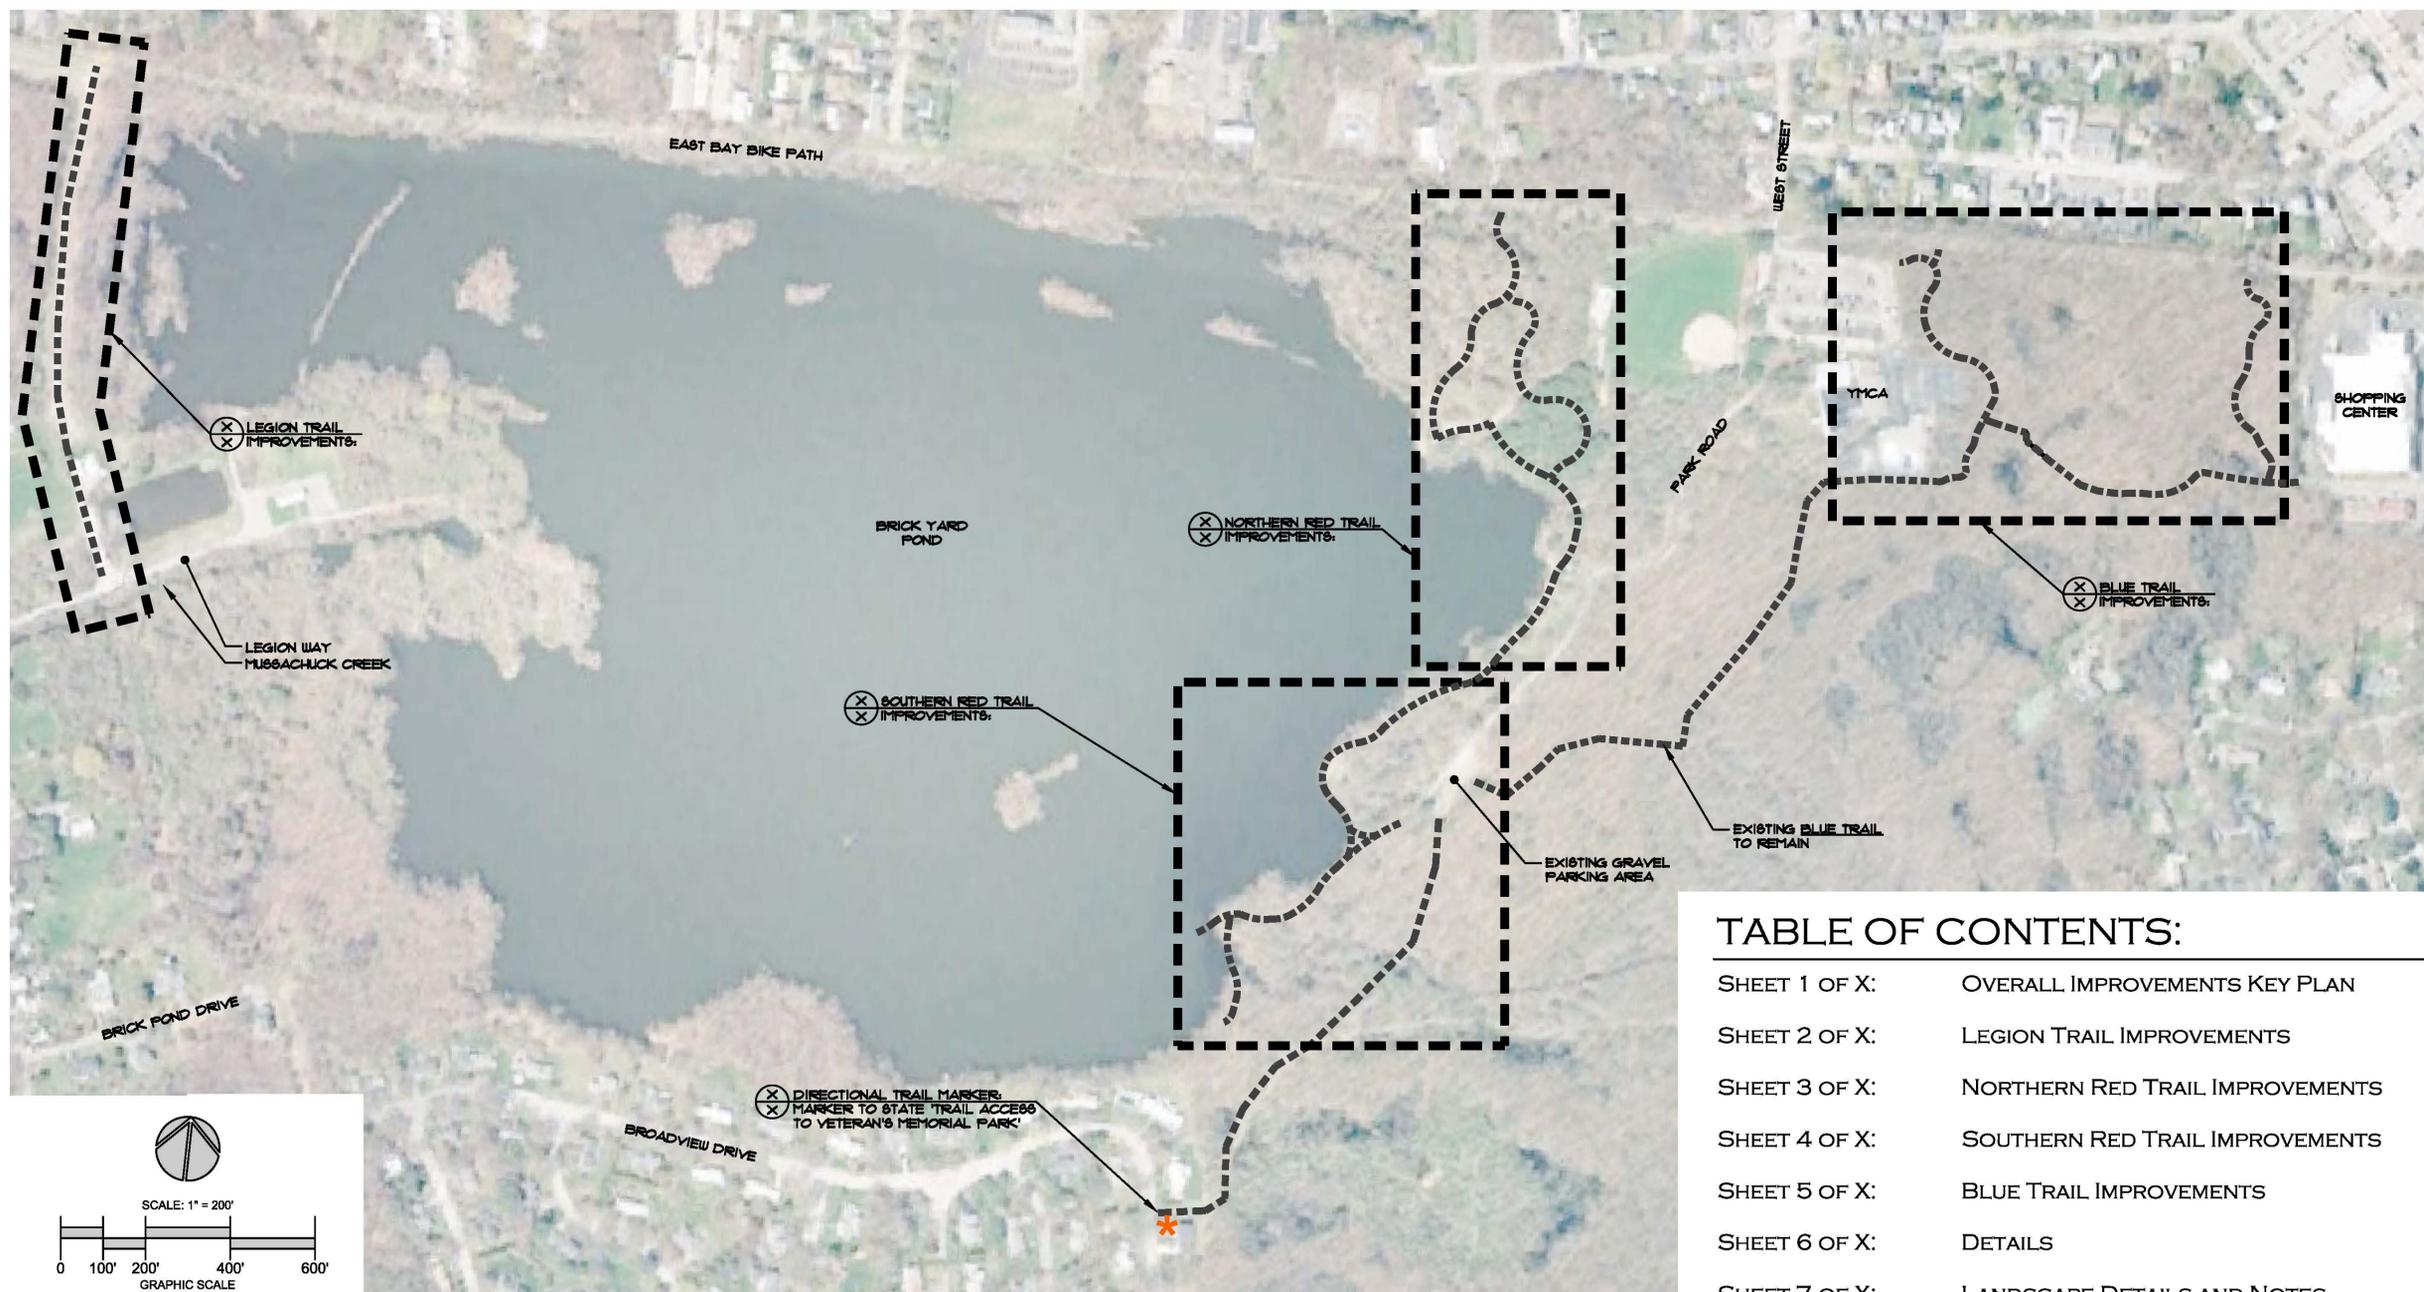


TABLE OF CONTENTS:

SHEET 1 OF X:	OVERALL IMPROVEMENTS KEY PLAN
SHEET 2 OF X:	LEGION TRAIL IMPROVEMENTS
SHEET 3 OF X:	NORTHERN RED TRAIL IMPROVEMENTS
SHEET 4 OF X:	SOUTHERN RED TRAIL IMPROVEMENTS
SHEET 5 OF X:	BLUE TRAIL IMPROVEMENTS
SHEET 6 OF X:	DETAILS
SHEET 7 OF X:	LANDSCAPE DETAILS AND NOTES

