

LEGION TRAIL NOTES:

- LAYOUT NOTES:
- EXISTING LEGION TRAIL ALIGNMENT SHOWN IS APPROXIMATE BASED ON A COMPILED OF ON-SITE GPS SITE SURVEY, SITE OBSERVATIONS, AND AERIAL PHOTOGRAPHY. APPROXIMATE LOCATION OF EXISTING TRAIL HAS BEEN STAKED IN FIELD, NOTED AS FLAGS OT-395#8 THROUGH OT-842, AND OT-544 THROUGH OT-892. ALL EXISTING SECTIONS OF LEGION TRAIL SHALL MAINTAIN THEIR CURRENT EXISTING ALIGNMENT.
- SURVEY NOTES: WETLAND LIMITS ARE APPROXIMATED IN ACCORDANCE WITH 1-36-14 REQUEST BY RIDER PERMITTING STAFF. IN ACCORDANCE WITH RIDER'S REQUEST THEY HAVE NOT BEEN SURVEY LOCATED.
- FLOOD PLAN NOTE: THE MAJORITY OF THE EXISTING TRAIL IS LOCATED IN FLOOD ZONE X, AS DEPICTED ON THE CURRENT PUBLISHED FLOOD INSURANCE RATE MAP (FIRM) - NO SPES OR SHAD FLOOD DEPTHS ARE SHOWN WITHIN THESE ZONES. ALTHOUGH SOME SMALL PORTIONS OF THE EXISTING TRAIL MAY FALL WITHIN FLOOD ZONE AE, THERE ARE NO PROPOSED CHANGES IN THE TRAIL LOCATIONS OR ELEVATIONS.
- TRAIL MAINTENANCE NOTE:
- PRUNE AND SELECTIVELY REMOVE WOODY VEGETATION WITHIN THE EXISTING ALIGNMENT OF THE TRAIL TO A TOTAL WIDTH OF 6' PERPENDICULAR TO THE FLOW OF PEDESTRIAN TRAFFIC. PRUNE ALL TREE BRANCHES WITHIN THE 6' WIDE TRAIL ALIGNMENT TO A MINIMUM CLEARANCE HEIGHT OF 8'-8". REMOVE ANY AND ALL FALLEN TREES AND BRANCHES FROM THE 6' WIDE EXISTING TRAIL ALIGNMENT.


PLANT SCHEDULE:

KEY	SCIENTIFIC NAME COMMON NAME	SIZE	QUANTITY	COMMENT
CB	CORNUS SERICEA 'Bailey' Bailey's Redtwig Dogwood	9" (3 Gal)	X	Container
IG	ILEX GLABRA Inkberry	9" (3 Gal)	X	Container
VA	VACCINIUM ANGUSTIFOLIUM Male Pointnut Winterberry	9" (1 Gal)	X	Container Plant 18" O.C.

NOTES:

- FOR ALL GENERAL LANDSCAPE NOTES AND PLANTING INSTALLATION DETAILS, PLEASE SEE SHEET X OF THIS PLAN SET

LEGEND:

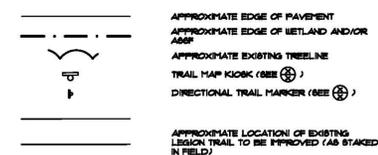

REVISIONS

NO.	DESCRIPTION

REFERENCES:

- AERIAL PHOTOGRAPHY AS AVAILABLE THROUGH GOOGLE EARTH, 2012
- RIGIS AERIAL PHOTOGRAPHY AS PROVIDED BY THE TOWN OF BARRINGTON RI ON XXXX
- PLAN ENTITLED: 'WORKSHEET VETERANS PARK LEGION WAY, BRICK FLOOD DRIVE TRAILS, MIDDLE HIGHWAY,' DATED DECEMBER 2013, AS PREPARED BY: MILLSTONE ENGINEERING, P.C., SCALE: 1" = 47'
- PLAN ENTITLED: 'PROPERTY LINE SURVEY VETERANS PARK, MIDDLE HIGHWAY,' DATED JANUARY 2014, AS PREPARED BY: MILLSTONE ENGINEERING, P.C., SCALE: 1" = 40'

VETERAN'S MEMORIAL PARK TRAIL IMPROVEMENTS

WEST STREET
BARRINGTON, RI



PREPARED FOR:
THE TOWN OF BARRINGTON, RI

KEVIN M. ALVERSON, LA
LANDSCAPE ARCHITECTURE
360 ANNAQUATUCKET ROAD
WICKFORD, RI 02852
401 338 0044
KMA@KEVINMALVERSON.LA.COM

REVIEW COPY



LEGION TRAIL IMPROVEMENTS

PROJECT #: 2.123.61 SHEET X OF X

SCALE: AS SHOWN
DRAWN BY: KMA
CHECKED BY: KMA
DATE: APRIL 15, 2014

X

**⊗ EAST BAY BIKE PATH TRAIL HEAD LAYOUT:
LEGION TRAIL**

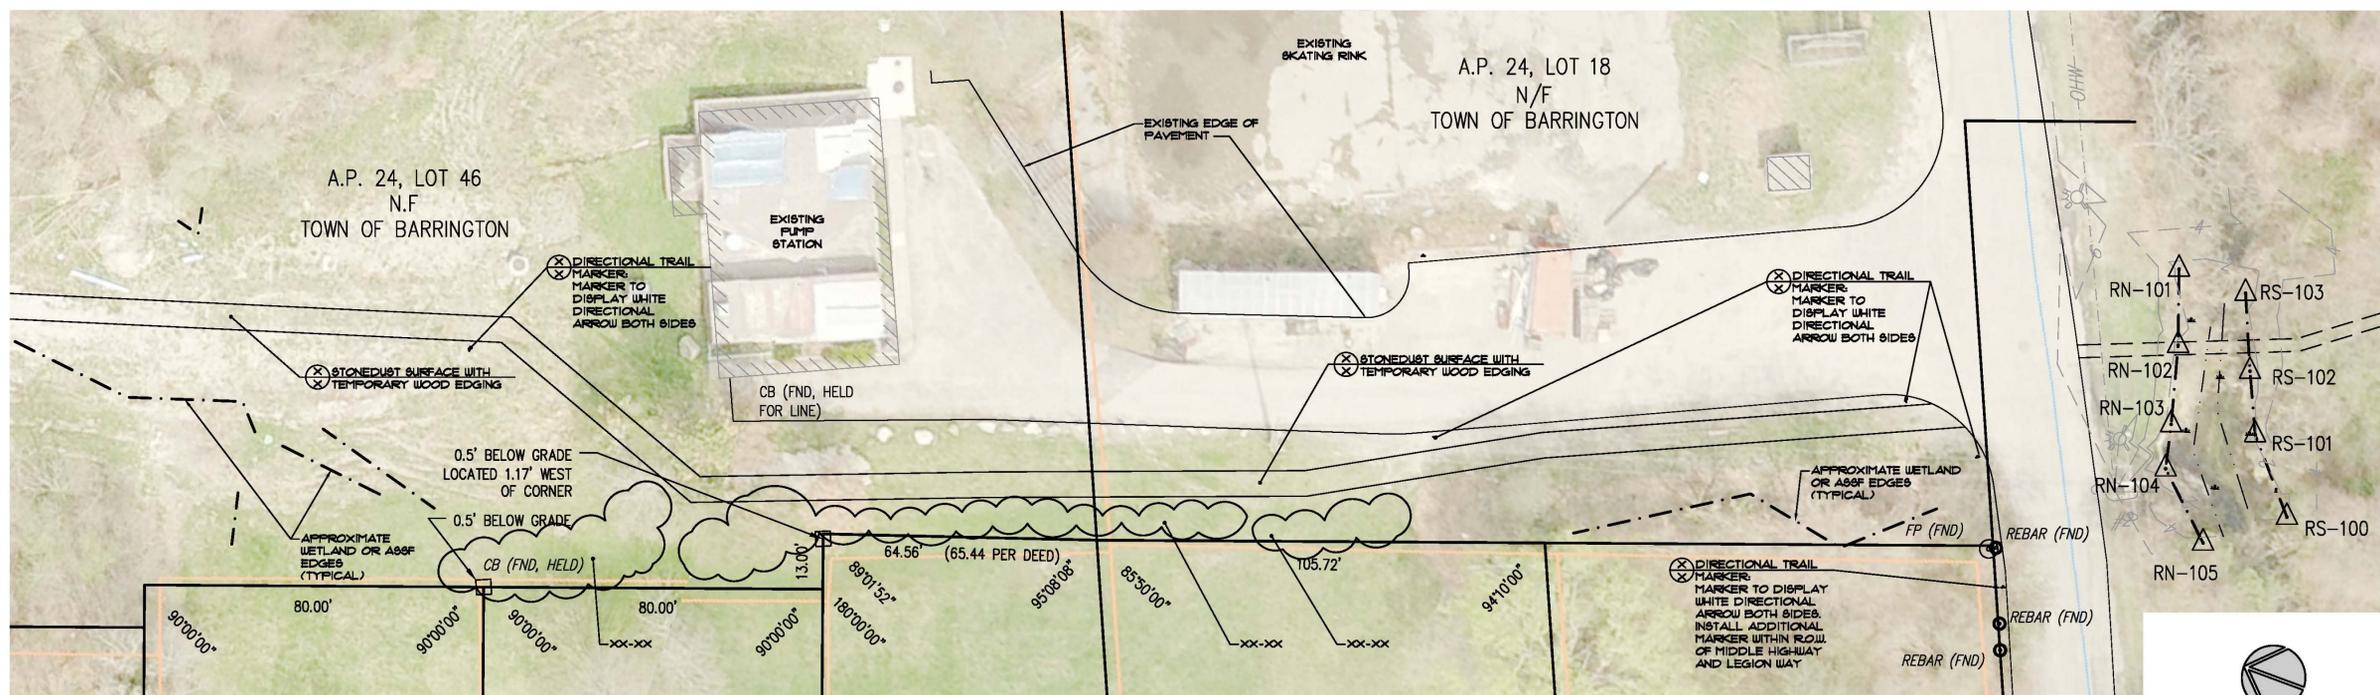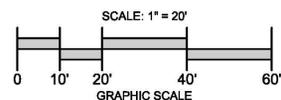

**⊗ LEGION WAY TRAIL HEAD LAYOUT:
LEGION TRAIL**

